
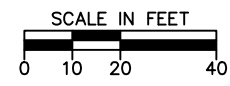


Z:\project\Butler\Hamilton\BUT-HAM-2002MainStreetApartments\Design\219NorthMainLayout\BUJHAM1801.dwg 29-Apr-24 2:26 PM

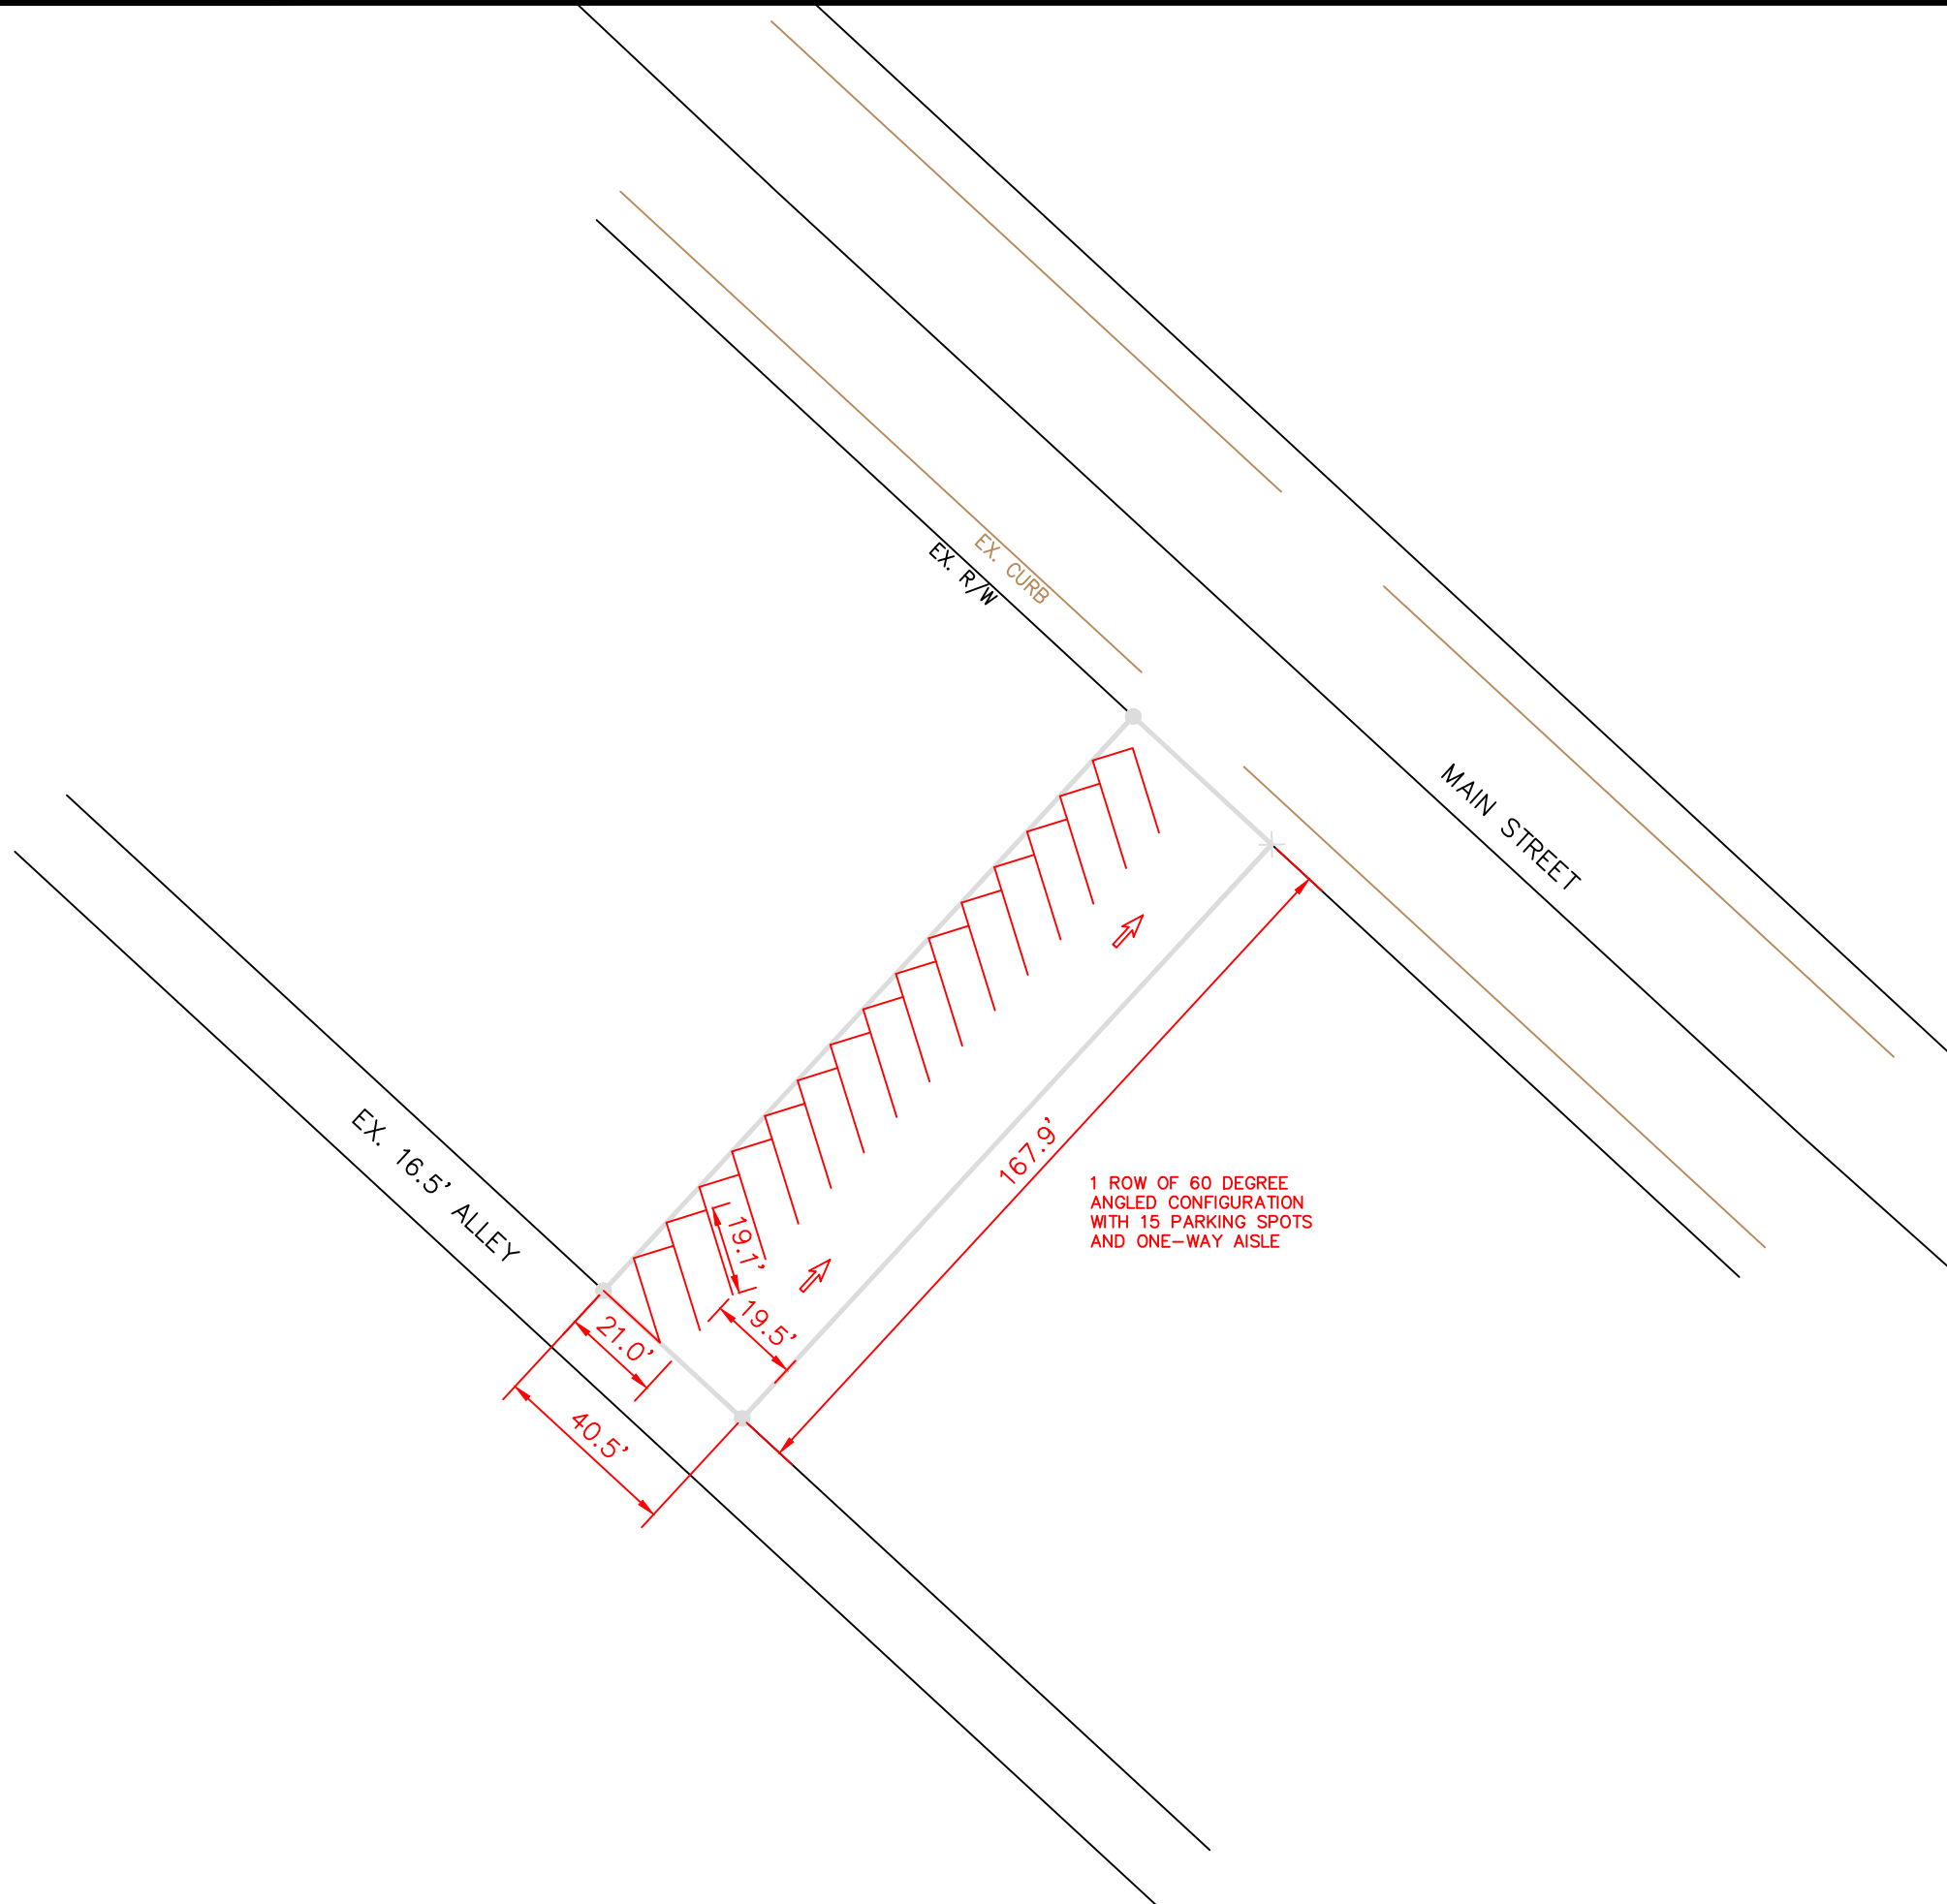

**MAIN STREET APARTMENTS PARKING LAYOUT**  
**CITY OF HAMILTON**  
**60 DEGREE LAYOUT**

REVISIONS:
FILE NAME 60 DEG. LAYOUT
DRAWN BY AJHc
CHECKED BY MLS
PROJECT No. BUT-HAM-2002
DATE 04-29-2024
SHEET NUMBER 1 OF 1